


CLASS ROOM SIZE FOR PRIMARY , UPPER PRIMARY AND HIGH SCHOOL.

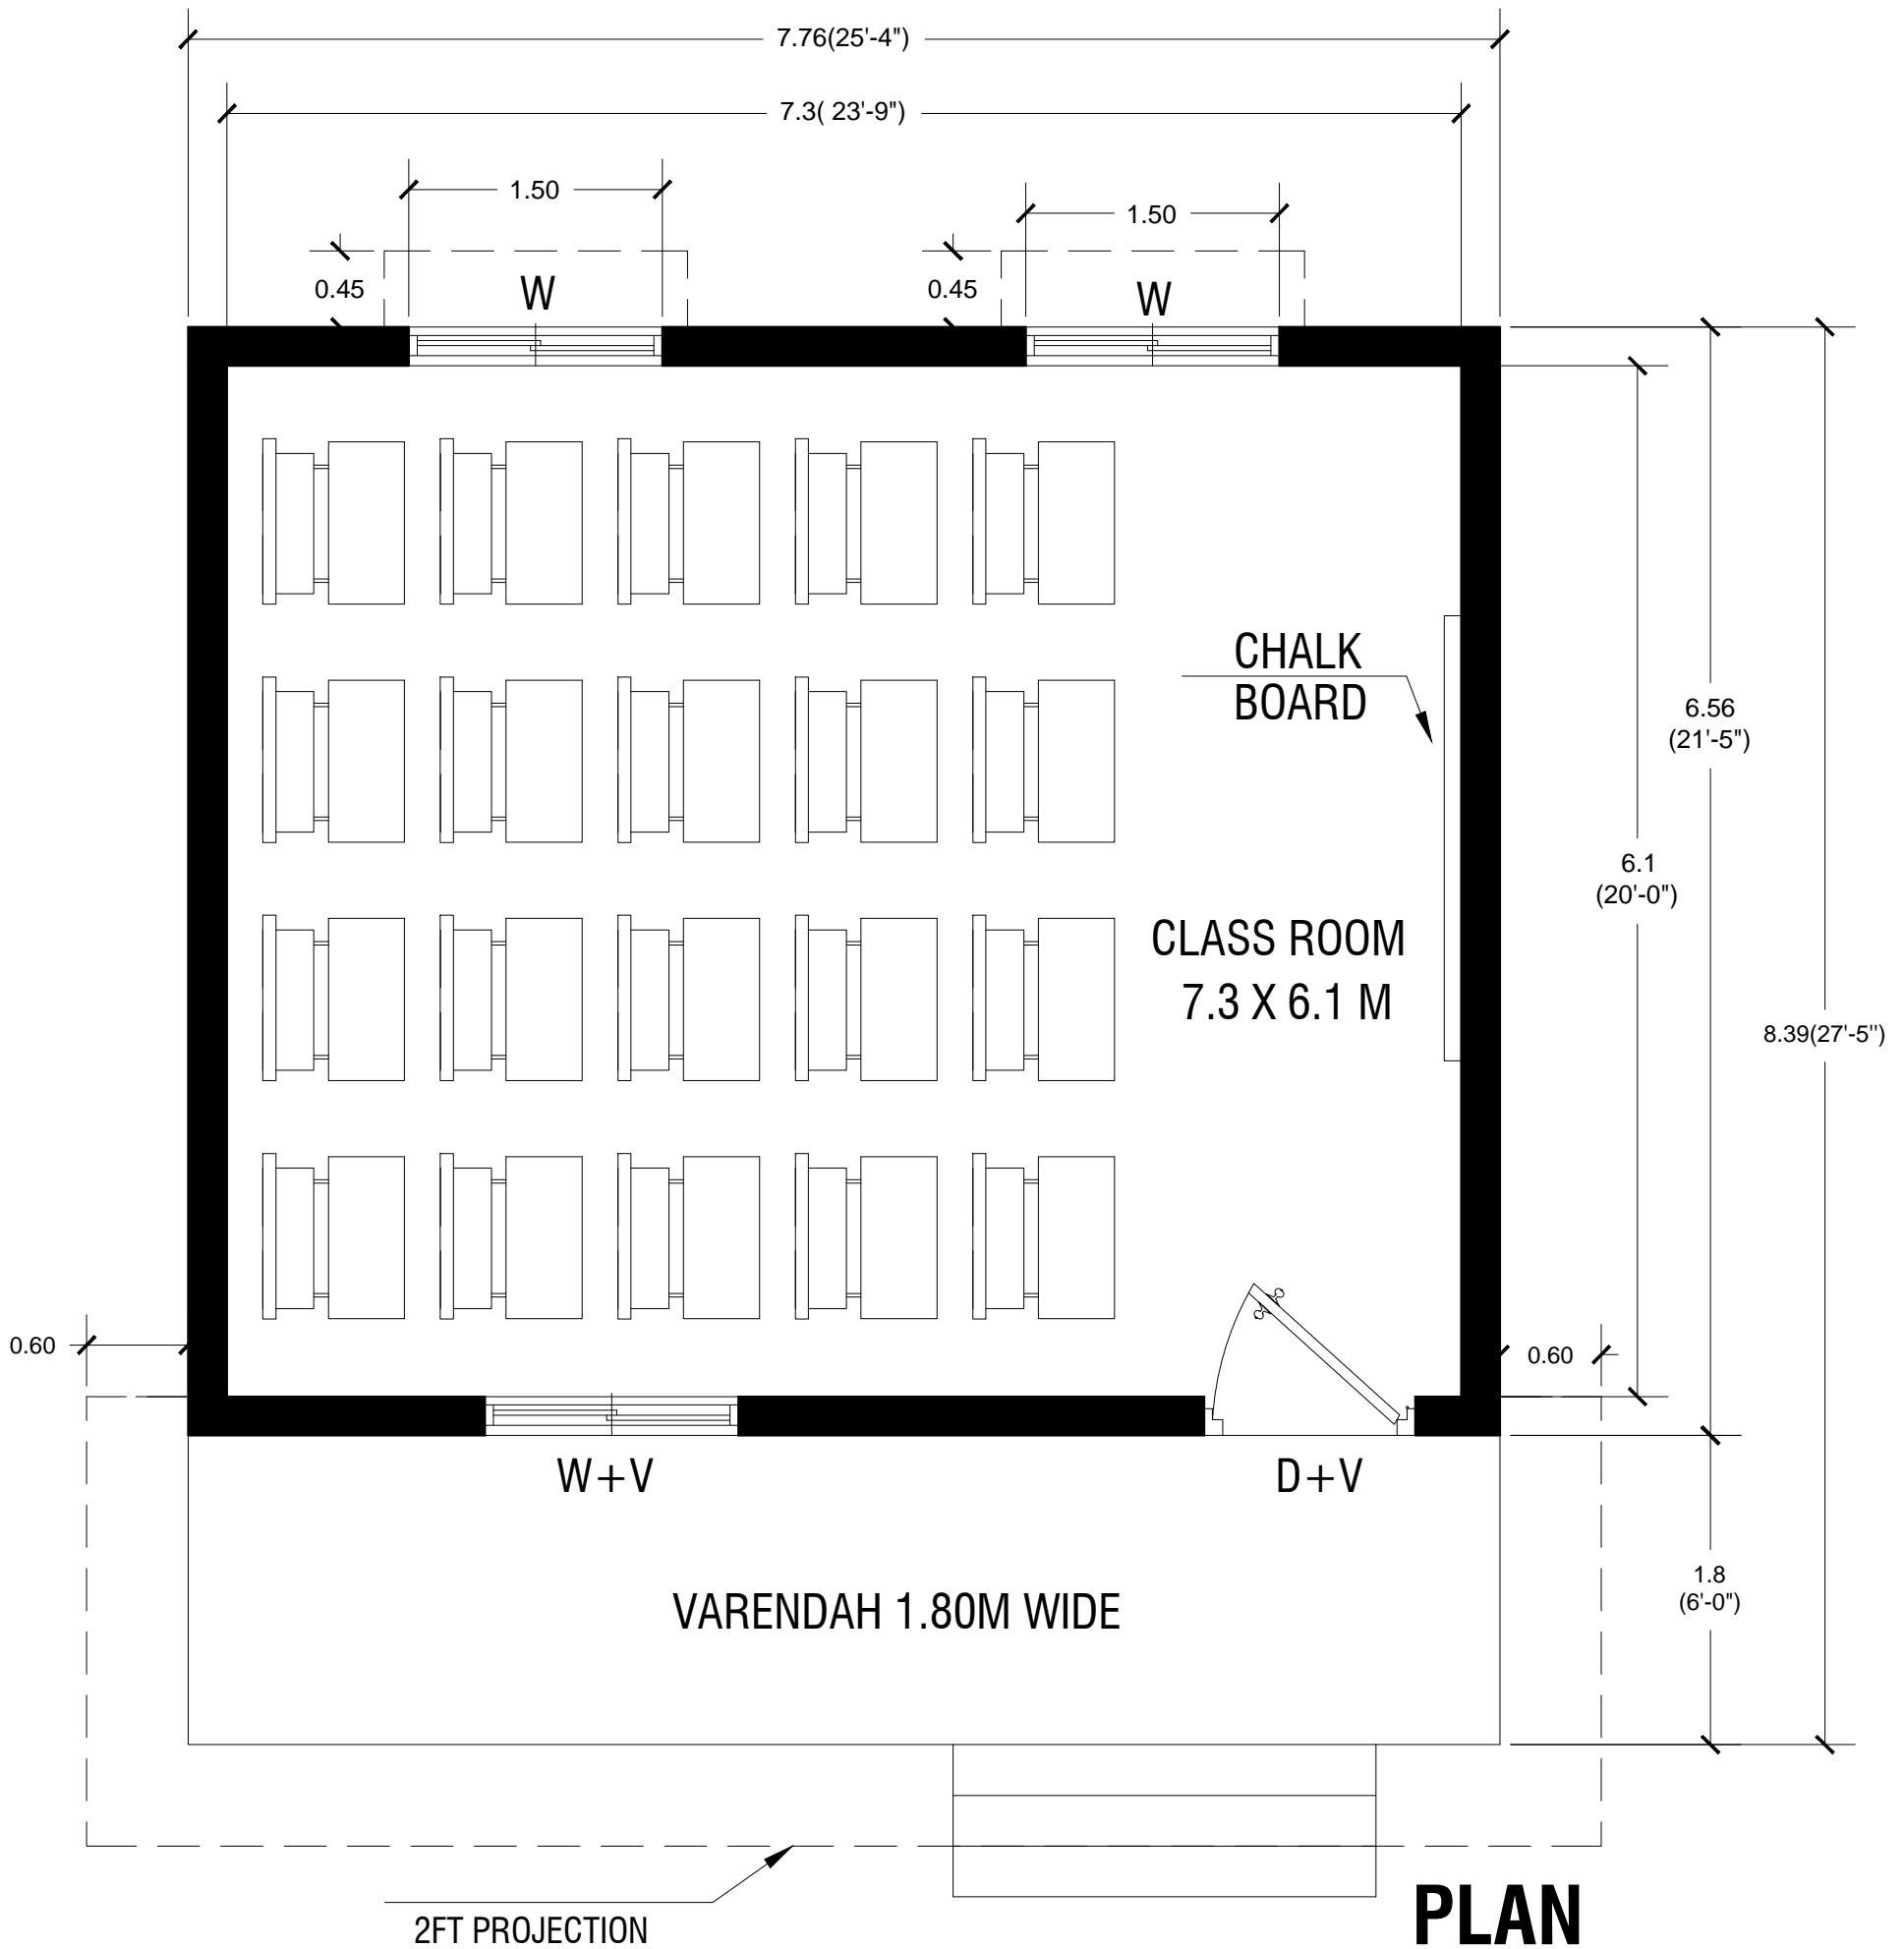

LEGEND:

WALL THICKNESS - 9"
 SLAB THICKNESS -5"
 FLOORING PCC -4" (1:4:8)

SILL LEVEL MATT -3"
 LINTEL LEVEL MATT -6"
 FLOORING -GRANITE FLOORING

WINDOW SIZE- 1.5 X1.35 M
 DOOR SIZE- 1.2 X2.10 M
 CHAJJA PROJECTION - 0.6 M
 VENTILATOR HEIGHT - 0.23M